


ST GILES CHURCH
— CAMBERWELL SE5 —

St Giles Parish Hall

161 Benhill Road, SE5 7LL

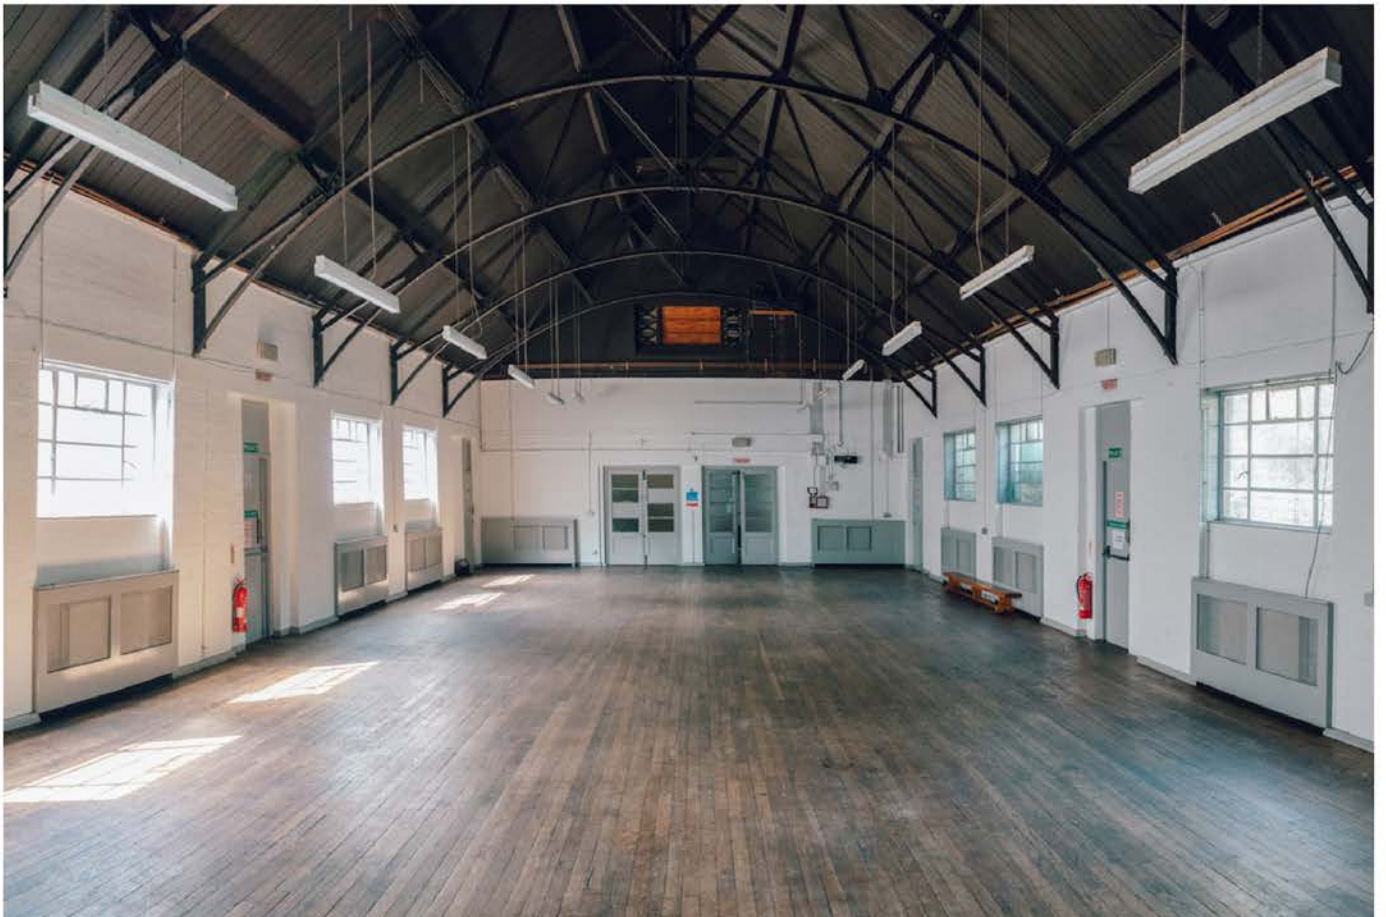







St. Giles Parish Hall

Floor Plan. (Not to scale)

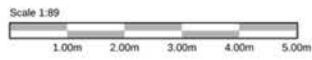

Hall size approx: 9.96m x 20.94m
Lobby Size approx: 4.73m x 4.65m

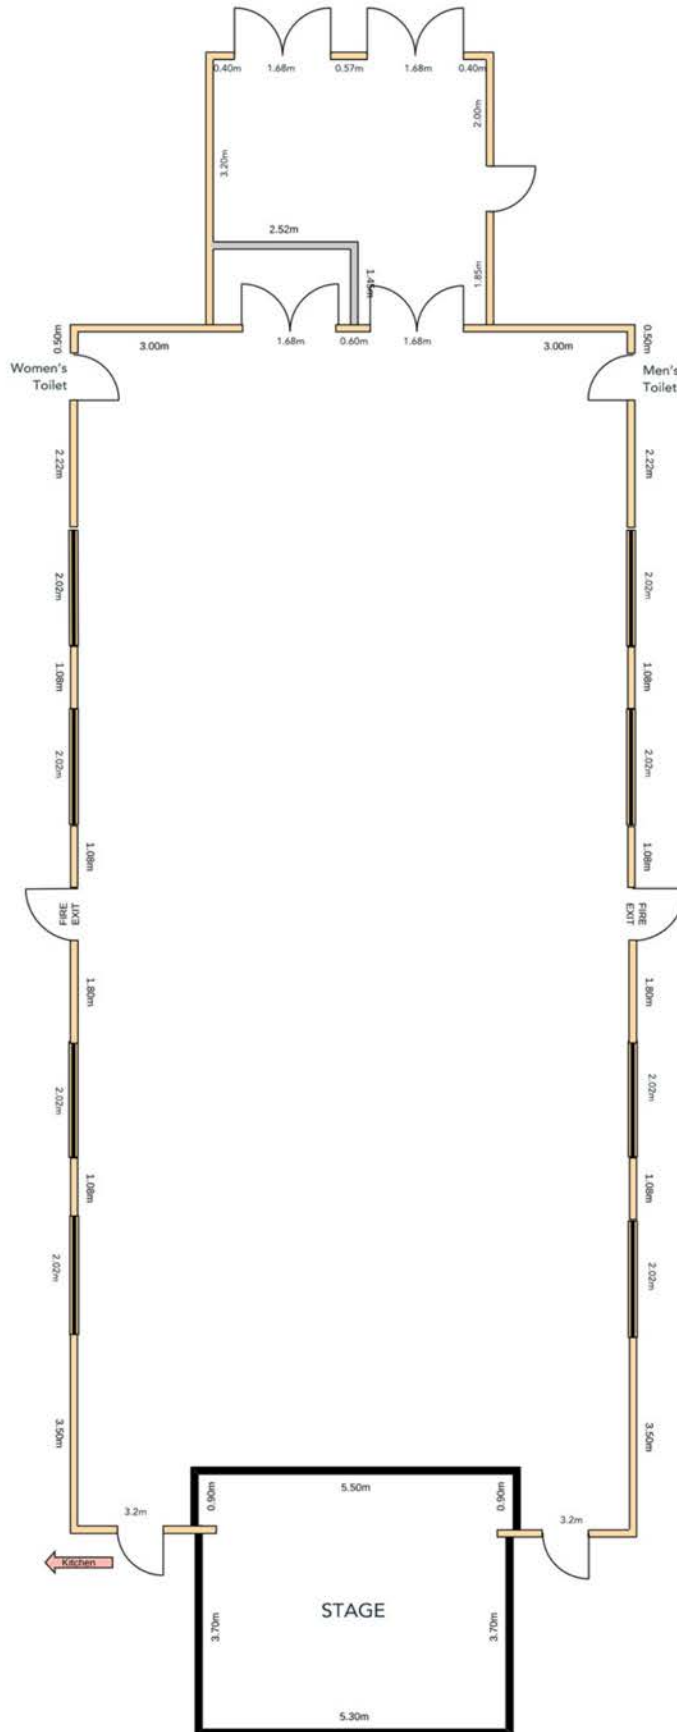

COST OF HIRE

WEEKDAY HOURLY RATE: £55/HR

SATURDAYS £650*

16:00-23:30

PLEASE NOTE ALL MUSIC MUST END AT 22:30
THE PREMISES WILL BE LOCKED UP AT 23:30

FOR OTHER DAYS PLEASE CONTACT
OFFICE@CAMBERWELLPARISH.ORG.UK

AVAILABILITY*

MONDAY - WEDNESDAY - ALL DAY

THURSDAY - UNTIL 17:30

FRIDAY - ALL DAY

SATURDAY - FROM 16:00 - 23:00

(SATURDAY BOOKINGS: EARLY ACCESS FROM 1 PM MAY BE POSSIBLE AT AN ADDITIONAL DISCOUNTED RATE.
PLEASE SPEAK TO THE PARISH OFFICE FOR MORE DETAILS).

*SUBJECT TO CHANGE

PLEASE NOTE A TEMPORARY EVENTS NOTICE (TENS)
MAY BE REQUIRED FOR YOUR EVENT

ST GILES VENUES

ST GILES' CHURCH - CAMBERWELL CHURCH ST, SE5 8RB

A stunning Neo-Gothic church designed by George Gilbert Scott, boasting a John Ruskin designed stained glass window and the Wesley church organ. Whilst principally used as a place of worship, St Giles also hosts music and performance.

For more information on hiring St Giles contact

Total capacity: 400

Contact: hello@musicatstgiles.com | www.musicatstgiles.com/hire

ST GILES' PARISH HALL - 161 BENHILL RD, SE5 7LL

A 1920's/30's church hall with wonderful natural light, wooden floors, a stage with curtains. A Large exterior gated courtyard is available, as well as a small kitchen.

Total capacity: 250 standing | 150 seated

ST GILES' CENTRE HALL - 81 CAMBERWELL CH. ST, SE5 8RB

A wood-panelled room with piano, tables and chairs: perfect for a workshop or meeting. A small kitchen is also available for use. Available at various times during the week. Total capacity: 40.

Contact: office@camberwellparish.org.uk | 020 7703 4504

THE CRYPT - CAMBERWELL CHURCH ST, SE5 8RB

Located beneath the main Church Building the Crypt boasts a stage, bar and kitchen and is fully licensed for public entertainment and alcohol sales (Jazz club on Friday nights)

Total capacity: 100.

Contact: russ@occomores.co.uk

ST GILES CHURCH
— CAMBERWELL SE5 —

ST GILES' PARISH OFFICE

office@camberwellparish.org.uk

020 7703 4504

81 Camberwell Church Street SE5 8RB

WWW.STGILESCAMBERWELL.ORG

WWW.FACEBOOK.COM/CAMBERWELLSTGILES

WWW.TWITTER.COM/STGSCAMBERWELL

FRIENDS OF
ST GILES
CAMBERWELL SE5

The Friends of St Giles' was founded in the 1980's to help raise funds for the repair and maintenance of St Giles. It recognises that St Giles' plays a significant role in the secular life of SE5, in particular through the development of community involvement in music and the arts.

WWW.STGILESCAMBERWELL.ORG/FRIENDS

REGISTERED CHARITY 295291

MUSIC AT ST GILES

ECLECTIC MUSIC IN CAMBERWELL'S MOST BEAUTIFUL VENUE

Eclectic music in Camberwell's most beautiful venue.

WWW.FACEBOOK.COM/MUSICATSTGILES

WWW.INSTAGRAM.COM/MUSICATSTGILES

WWW.TWITTER.COM/MUSICATSTGILES